


Floor Plan example

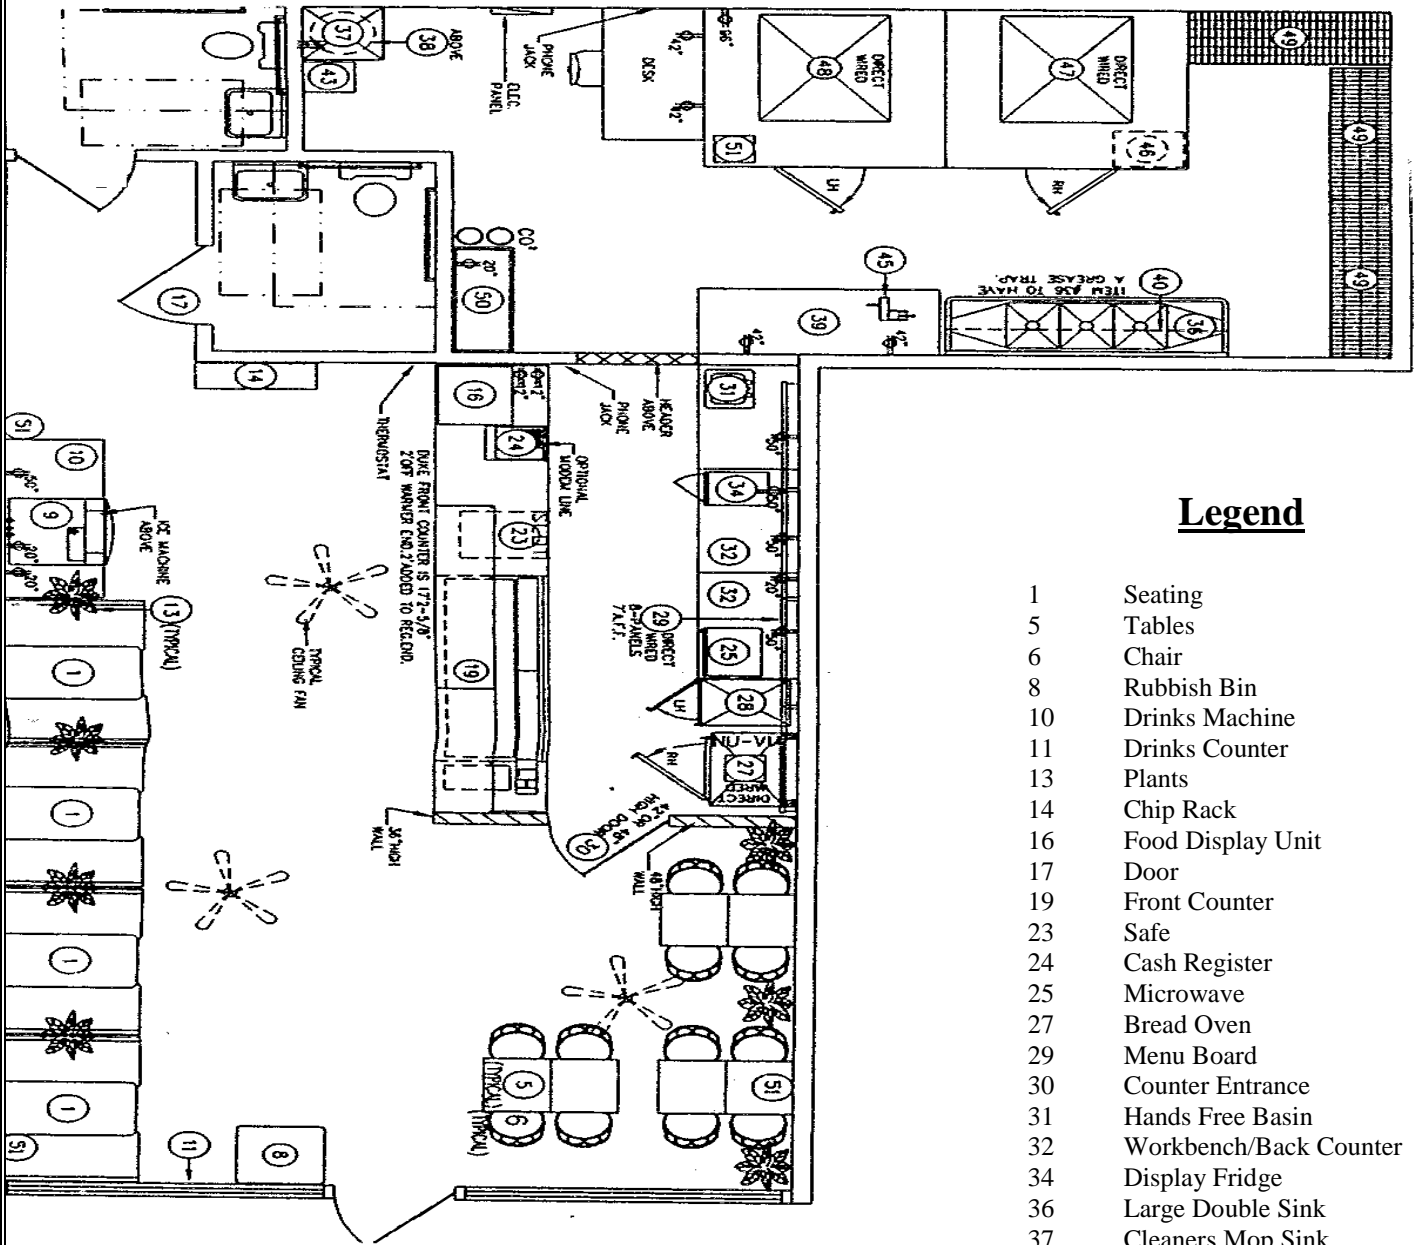

Legend

- 1 Seating
- 5 Tables
- 6 Chair
- 8 Rubbish Bin
- 10 Drinks Machine
- 11 Drinks Counter
- 13 Plants
- 14 Chip Rack
- 16 Food Display Unit
- 17 Door
- 19 Front Counter
- 23 Safe
- 24 Cash Register
- 25 Microwave
- 27 Bread Oven
- 29 Menu Board
- 30 Counter Entrance
- 31 Hands Free Basin
- 32 Workbench/Back Counter
- 34 Display Fridge
- 36 Large Double Sink
- 37 Cleaners Mop Sink
- 38 Hot Water Tank
- 39 Stainless Steel Workbench
- 40 Wall Shelf
- 43 Cleaning Product Rack
- 45 Meat Slicer
- 46 Staff personal goods cabinet
- 47 Fridge
- 48 Freezer
- 49 Dry Storage Unit
- 50 Drinks Storage